

OFFICE OF THE MARION COUNTY SURVEYOR

SECTION RECORD CORNER

SECTION 19 TOWNSHIP 14 RANGE 5

DATE: -12-9-99--2-17-05

PARTY CHIEF: Kiste

CREW:

TYPE OF MARKER: Harrison



METHOD OF ESTABLISHMENT: County: 10-5-94

IN. S.P.C. E ZONE, NAD 83

NAME: 14051901

N: 488941.4447(m)

E: 69213.1248(m)

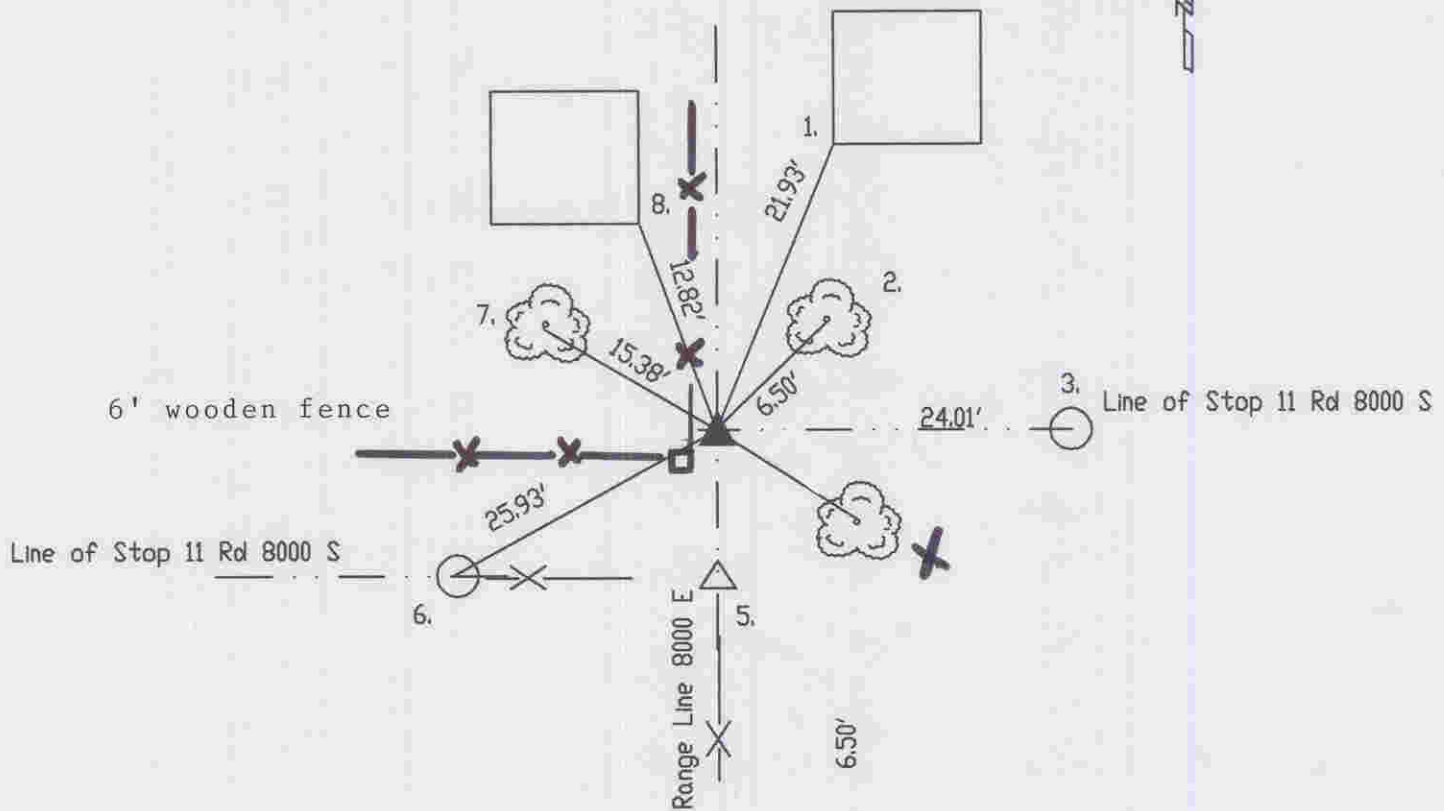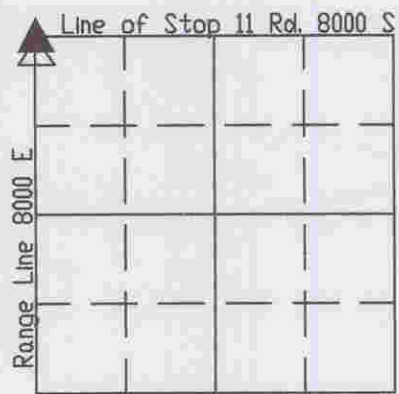

Original post set 1821 by Hendricks with witnesses: 8" lynn S 50 E 8 links, 14" beech N 81 E no distance recorded per Marion County Atlas pg. 9. Hosbrook 2-10&11-1852 gave witnesses: 10" beech S 14 E 32 links, 10" beech N 78 E 31 links per Franklin Township Legal Survey Book pg. 28. No note of monument recovered. 2-13-70 called stone above ground. 12-18-74 called stone. NOTE: This is a double corner and lies 6.5' N of NE of 24-14-4 (also Harrison). 7-15-75 called stone above ground. Excavated 6-21-85 and Harrison set. Re-tied 10-5-94 by Wilcoxen. Re-tied 12-9-99 by Kiste.

HC451901

REF.	DISTANCE	DESCRIPTION
1.	21.93'	SW corner of Mini barn for ADDRESS 8007
2.	6.50'	PK nail S 6' maple 12"up
3.	24.01'	Due E to steel pin
4.	9.09'	Railroad spike N 20' ash 12"up
5.	6.50'	Due S to NE 24-14-4 (Harrison)
6.	25.93'	Steel pin on fence line
7.	15.38'	PK nail S 18' walnut 20"up
8.	12.82'	SE corner of Mini barn for ADDRESS 7955